
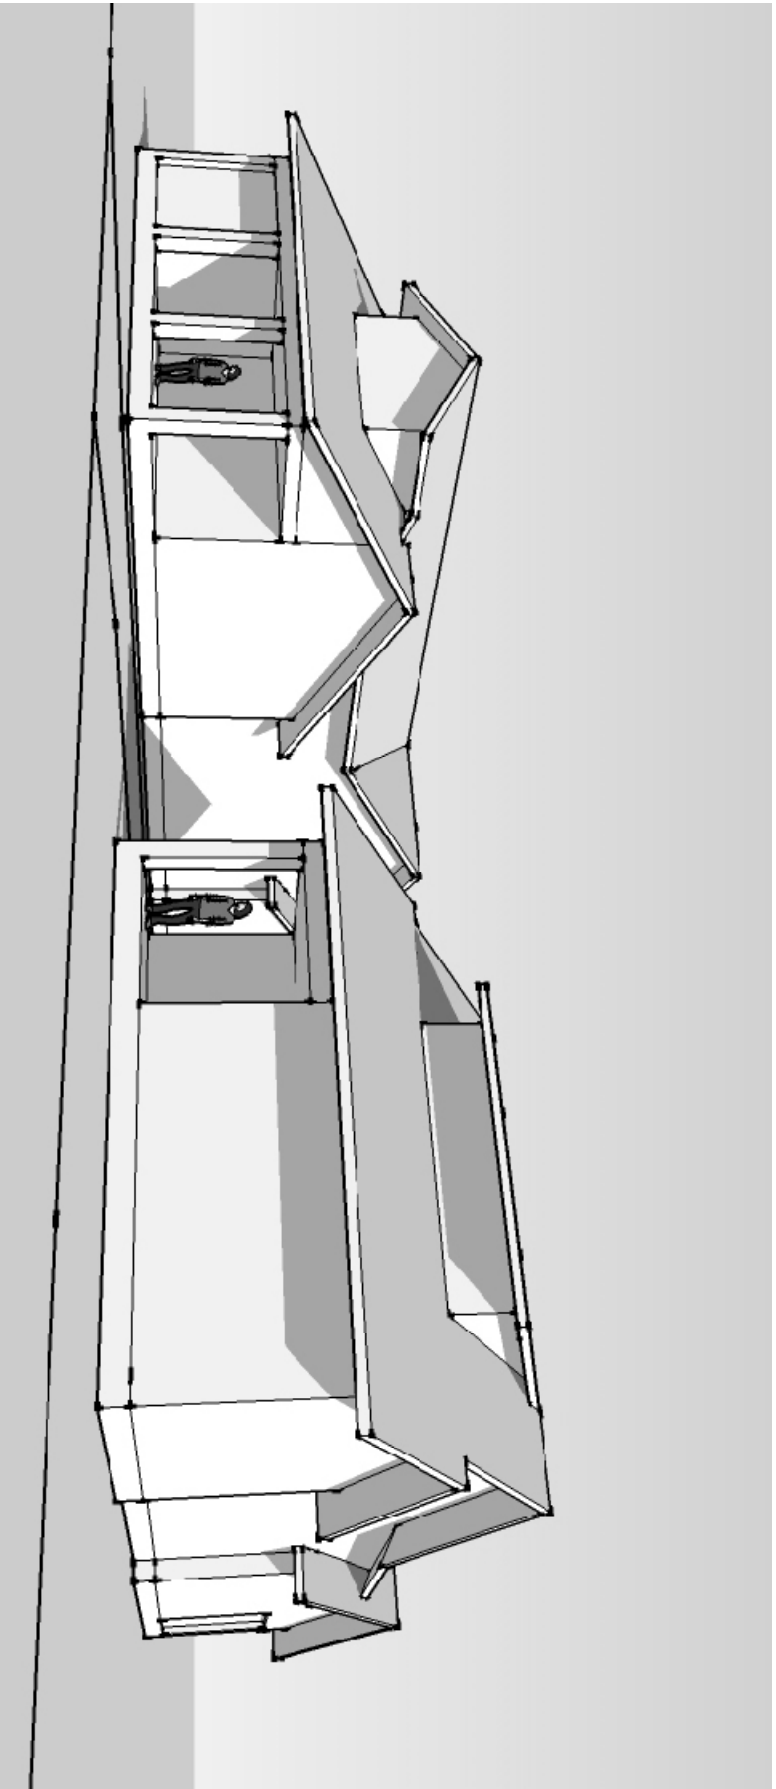


PROPOSED END ELEVATIONS

1

1/8" = 1'-0"

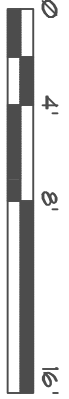

2

STUDY MODEL VIEW FROM JEFFERSON STREET

NOT TO SCALE

"OLD RIVER PLACE"
 DEVELOPMENT FOR
 PAGE, ETC., LLC
 123 JEFFERSON STREET
 NATCHITOCHE, LA 71457

APEX
 APEX ARCHITECTURAL
 SERVICES, LLC
 1030 WILLIAMS AVE.
 NATCHITOCHE, LA 71457-5200
 (318) 581-3237
 www.apexofla.com

THIS DRAWING IS AN INSTRUMENT OF SERVICE. IT IS & SHALL REMAIN THE PROPERTY OF THE ARCHITECT & SHALL NOT BE REPRODUCED, PUBLISHED, OR USED IN ANY MANNER WITHOUT THE PERMISSION OF THE ARCHITECT.
 COPYRIGHT 2015 APEX

"OLD RIVER PLACE"
 DEVELOPMENT FOR
 PAGE, ETC., LLC
 123 JEFFERSON STREET
 NATCHITOCHE, LA 71457
 PROJ. NAME

REVISIONS	
PROJ. NO.	15008
DATE	SEPTEMBER 25, 2015
HISTORIC DISTRICT COMMISSION	
TITLE	DESIGN REVIEW
SHEET	SD-02.1