



**APEX ARCHITECTURAL SERVICES, LLC**

1030 WILLIAMS AVE.  
NATCHITOCHE, LA 71457-5200

(318) 581-3237

www.apexofla.com

THIS DRAWING IS AN INSTRUMENT OF SERVICE. IT IS & SHALL REMAIN THE PROPERTY OF THE ARCHITECT & SHALL NOT BE REPRODUCED, PUBLISHED OR USED IN ANY MANNER WITHOUT THE PERMISSION OF THE ARCHITECT.  
COPYRIGHT 2015 APEX


SEAL

"OLD RIVER PLACE"  
DEVELOPMENT FOR  
PAGE, ETC., LLC

123 JEFFERSON STREET  
NATCHITOCHE, LA 71457



PROJ. NAME

REVISIONS	PROJ. NO.	DATE	TITLE	SHEET
	15008	SEPTEMBER 25, 2015	HISTORIC DISTRICT COMMISSION DESIGN REVIEW	SD-02.2

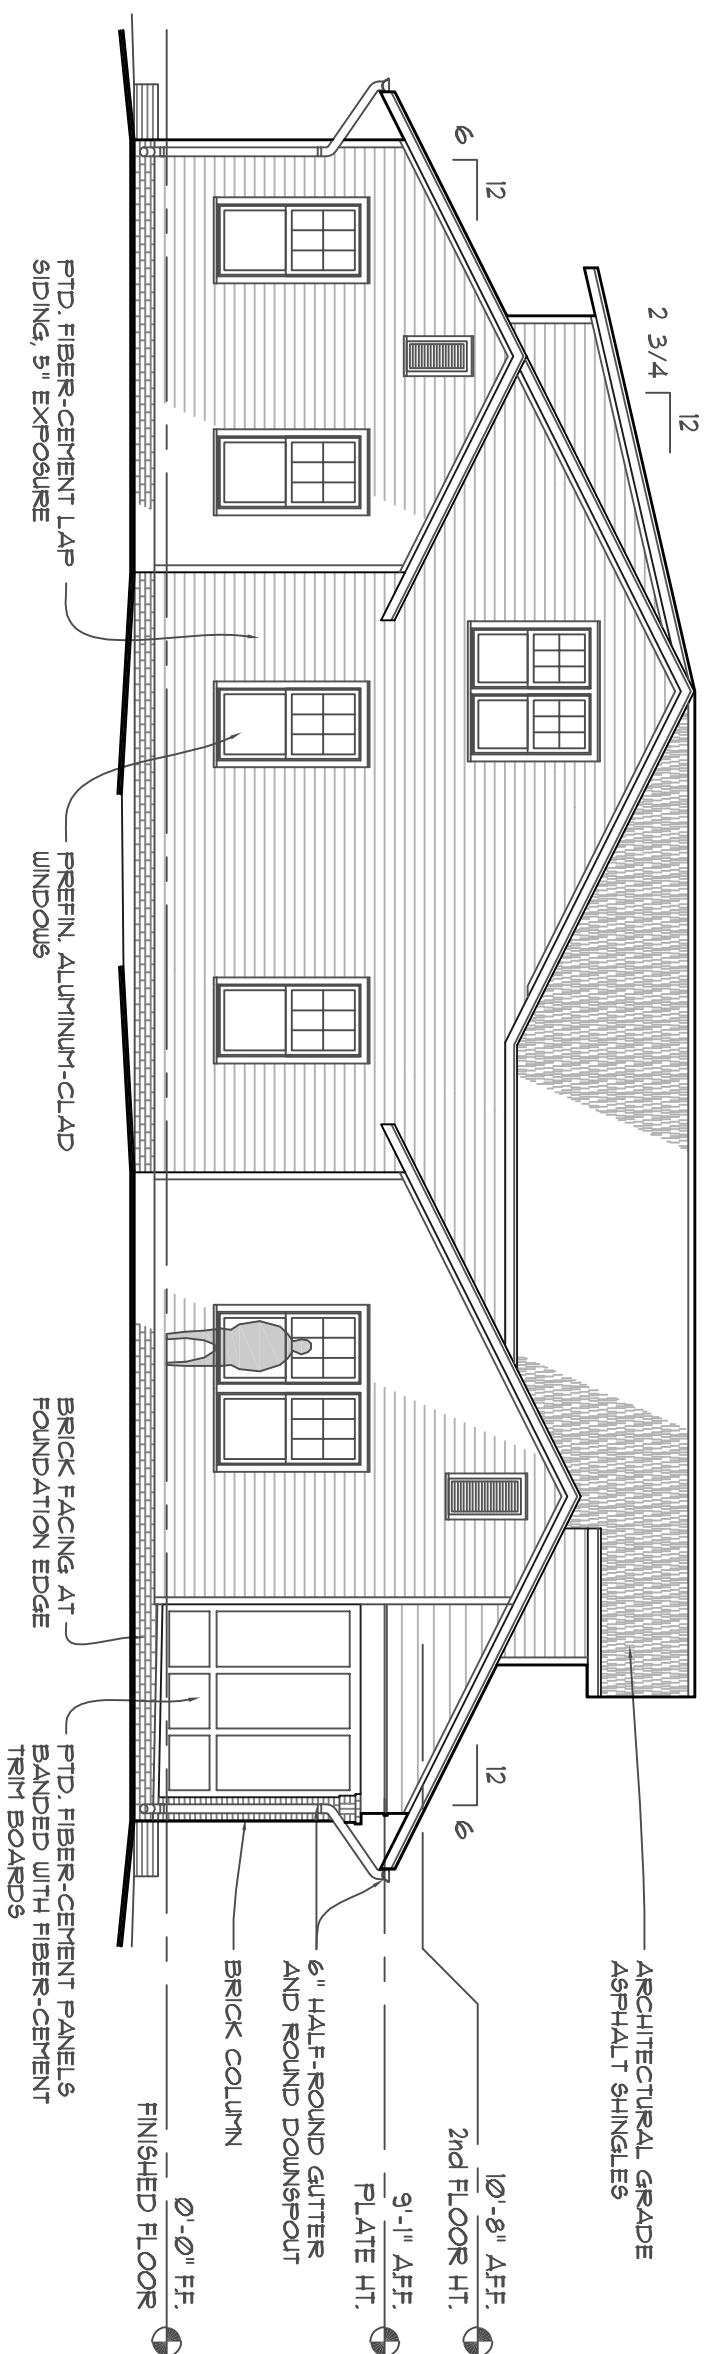

**PROPOSED SIDE ELEVATION**

1  
1/8" = 1'-0"

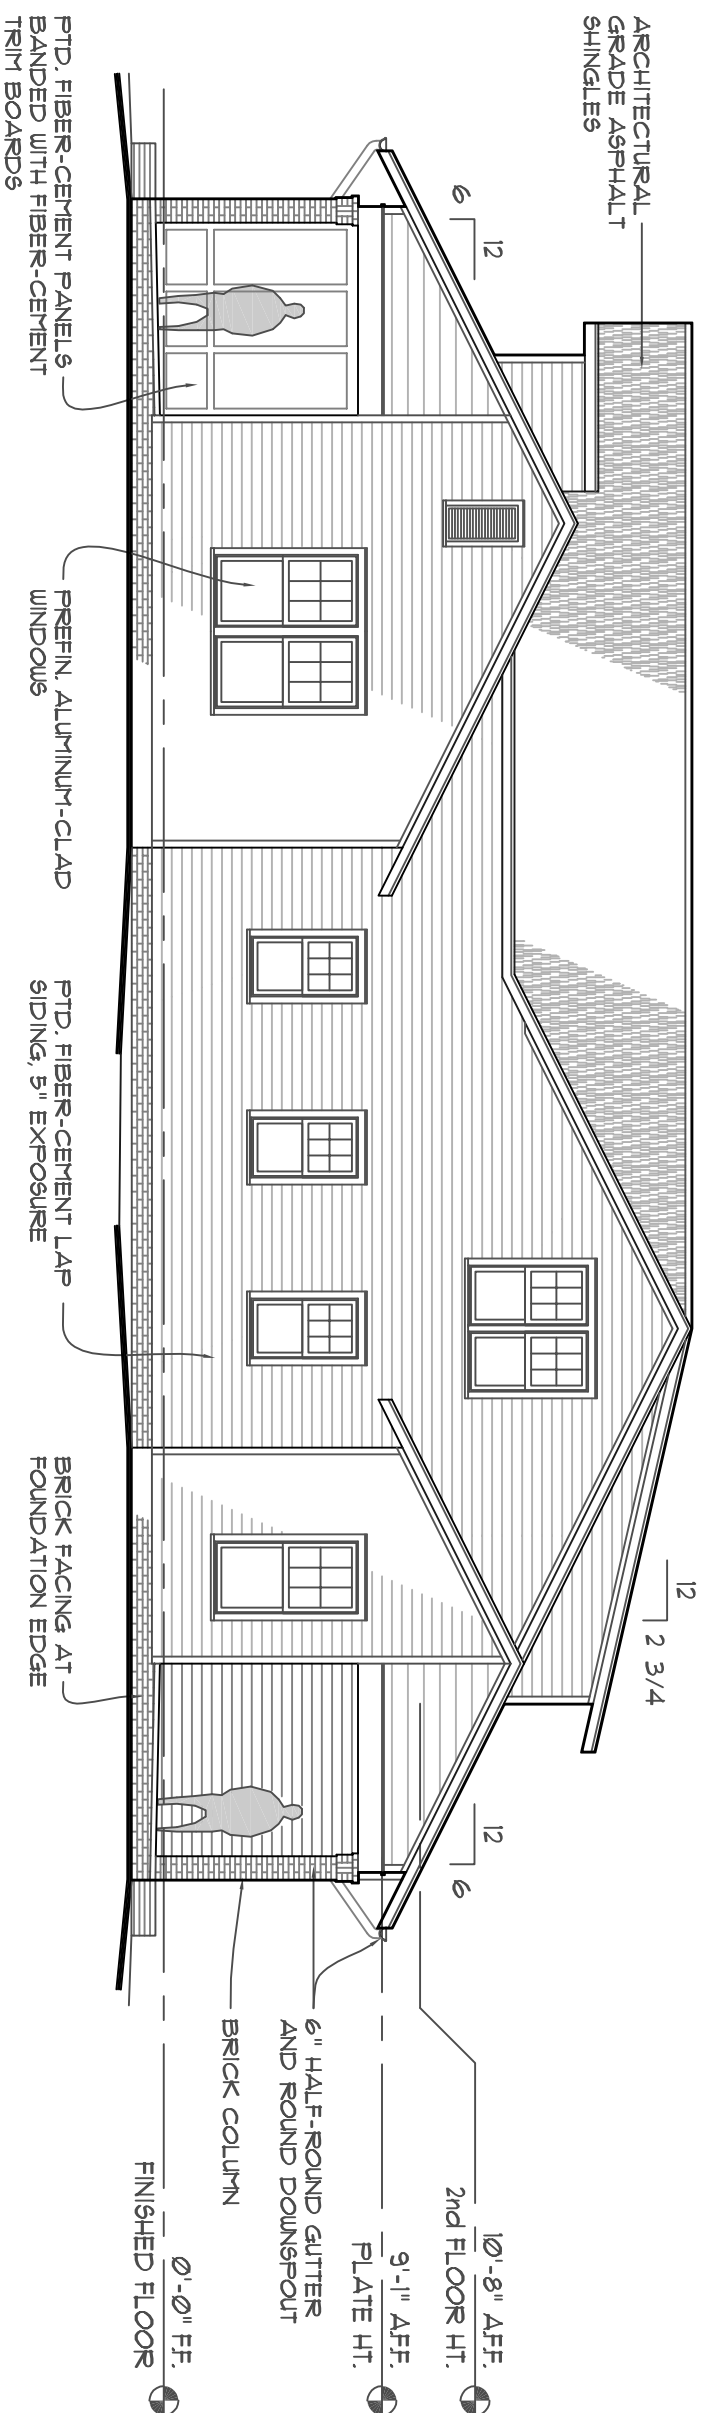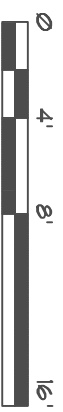

**PROPOSED SIDE ELEVATION**

2  
1/8" = 1'-0"

