



APEX ARCHITECTURAL SERVICES, LLC

1030 WILLIAMS AVE. NATCHITOCHE, LA 71457-5200

(318) 581-3237


www.apexofla.com

THIS DRAWING IS AN INSTRUMENT OF SERVICE. IT IS & SHALL REMAIN THE PROPERTY OF THE ARCHITECT & SHALL NOT BE REPRODUCED, PUBLISHED, OR USED IN ANY MANNER WITHOUT THE PERMISSION OF THE ARCHITECT.

COPYRIGHT 2015 APEX



REVISED FRONT ELEVATION (WEST)

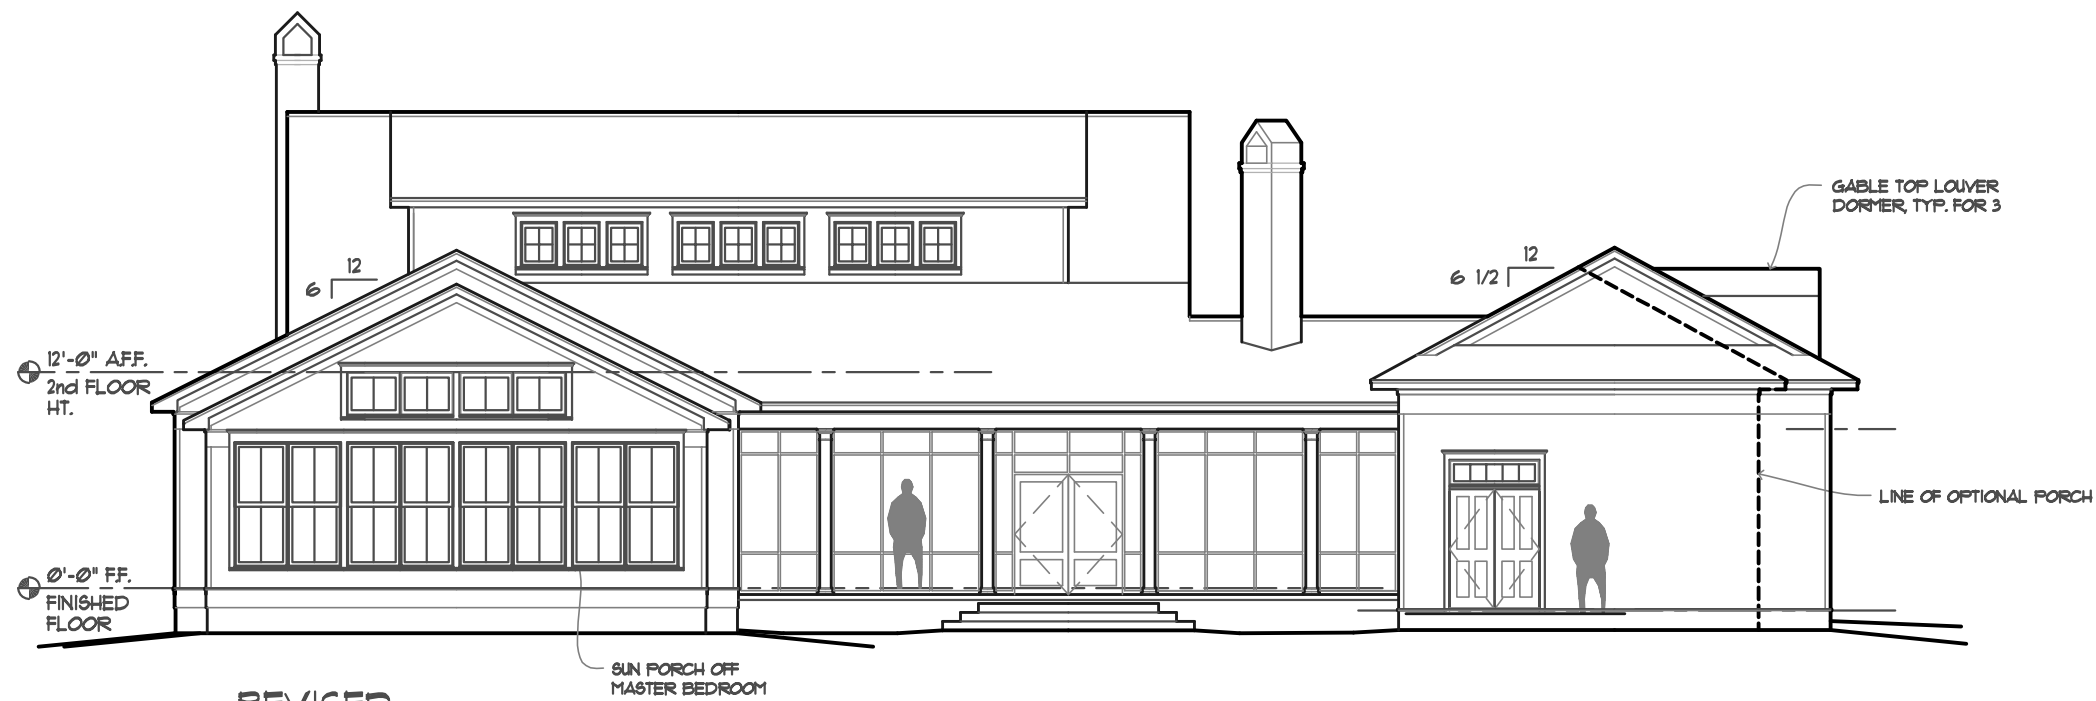

REVISED REAR ELEVATION (EAST)



SEAL

NEW RESIDENCE FOR TED & ANGELA METHVIN IN HORSESHOE HILLS RANCH NATCHITOCHE PARISH, LA
PROJ. NAME

REVISIONS	.
PROJ. NO.	15006
DATE	FEBRUARY 15, 2016
TITLE	REVISED ELEVATIONS
SHEET	SD-07.3