




D2 WEST ELEVATION
 1/4" = 1'-0"

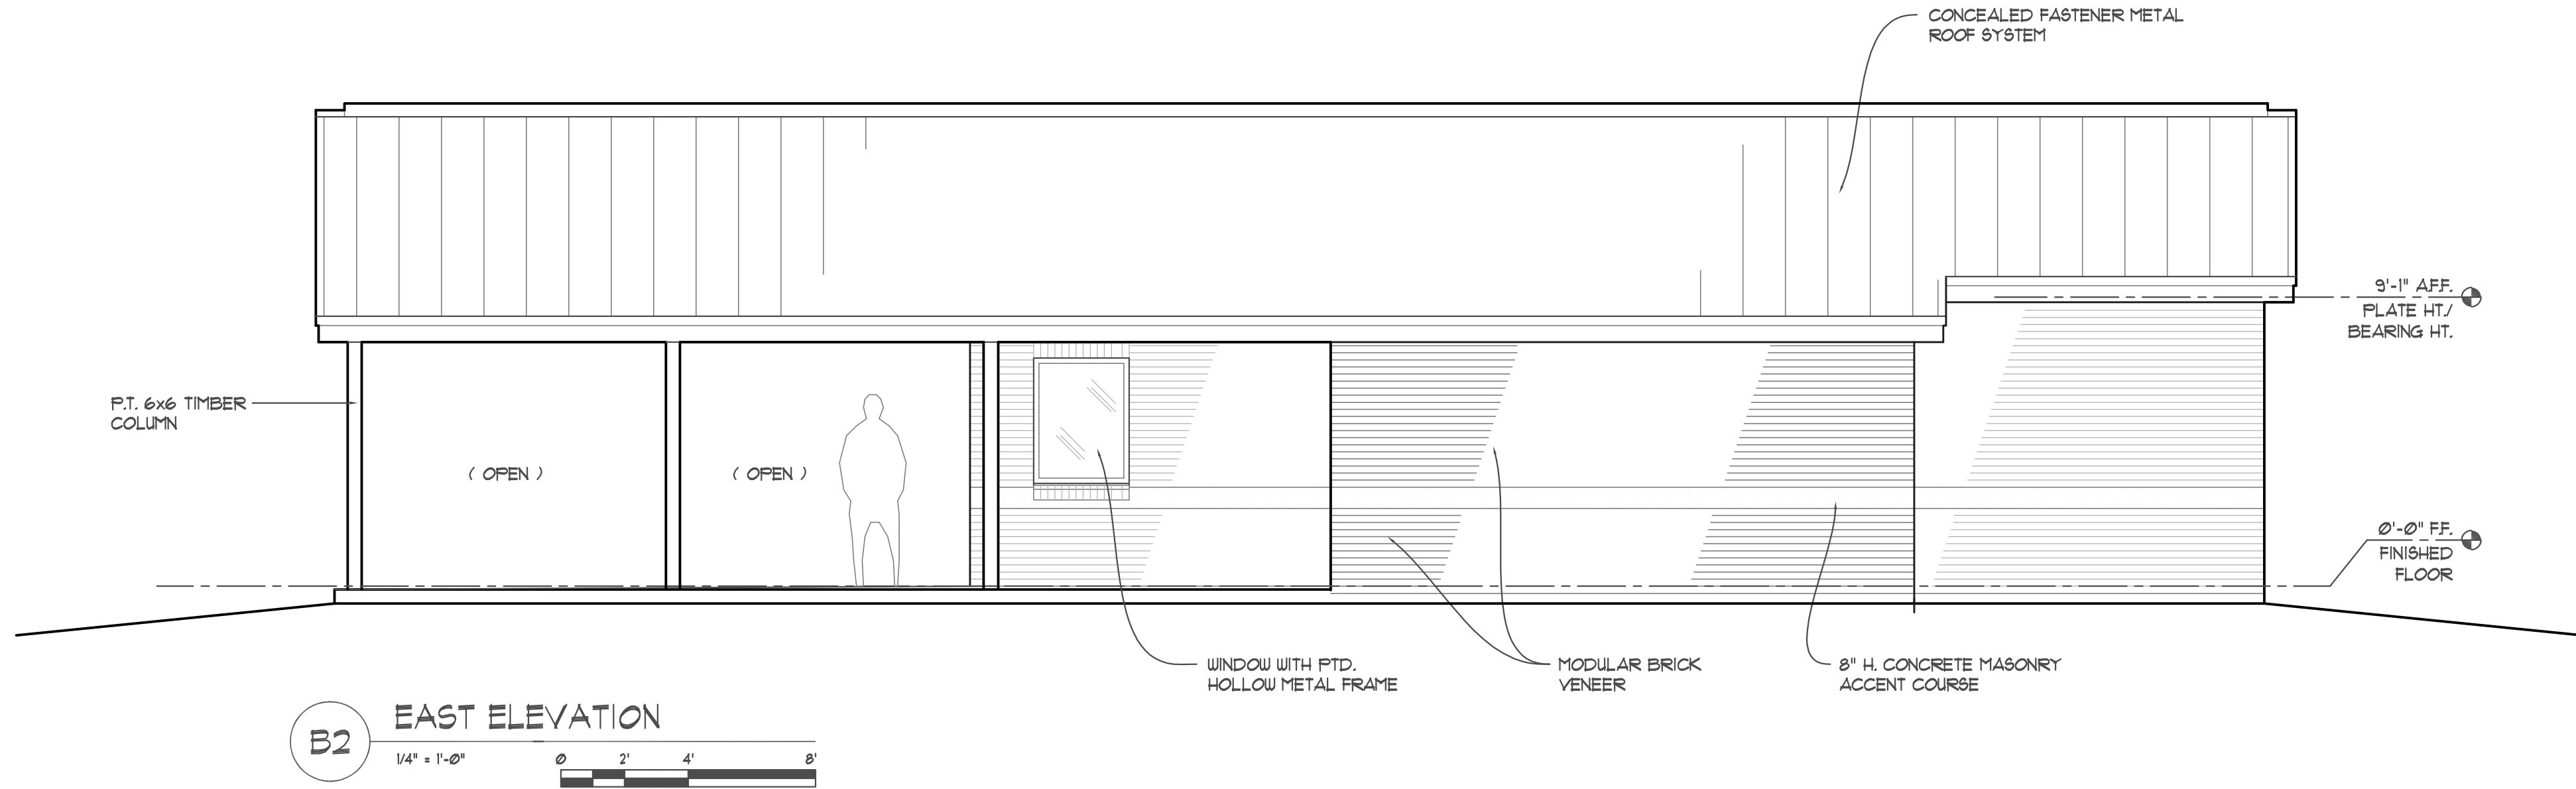

B2 EAST ELEVATION
 1/4" = 1'-0"

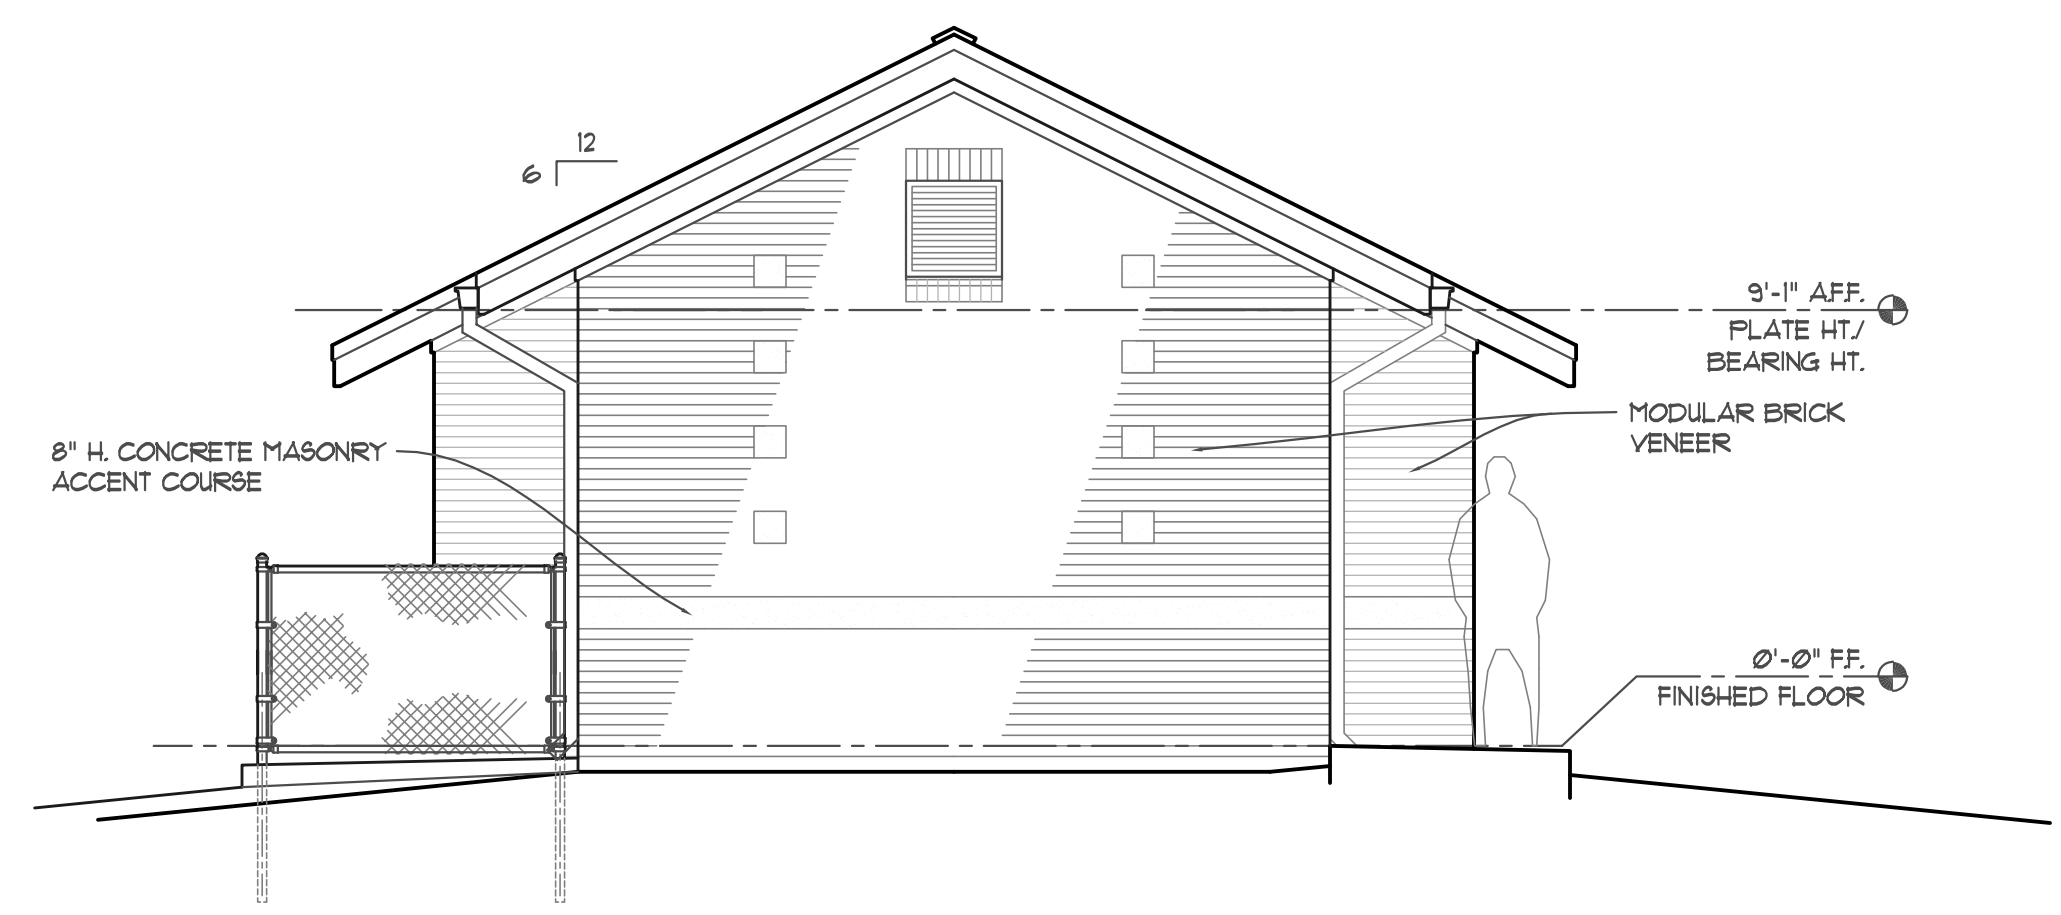

A2 NORTH ELEVATION
 1/4" = 1'-0"

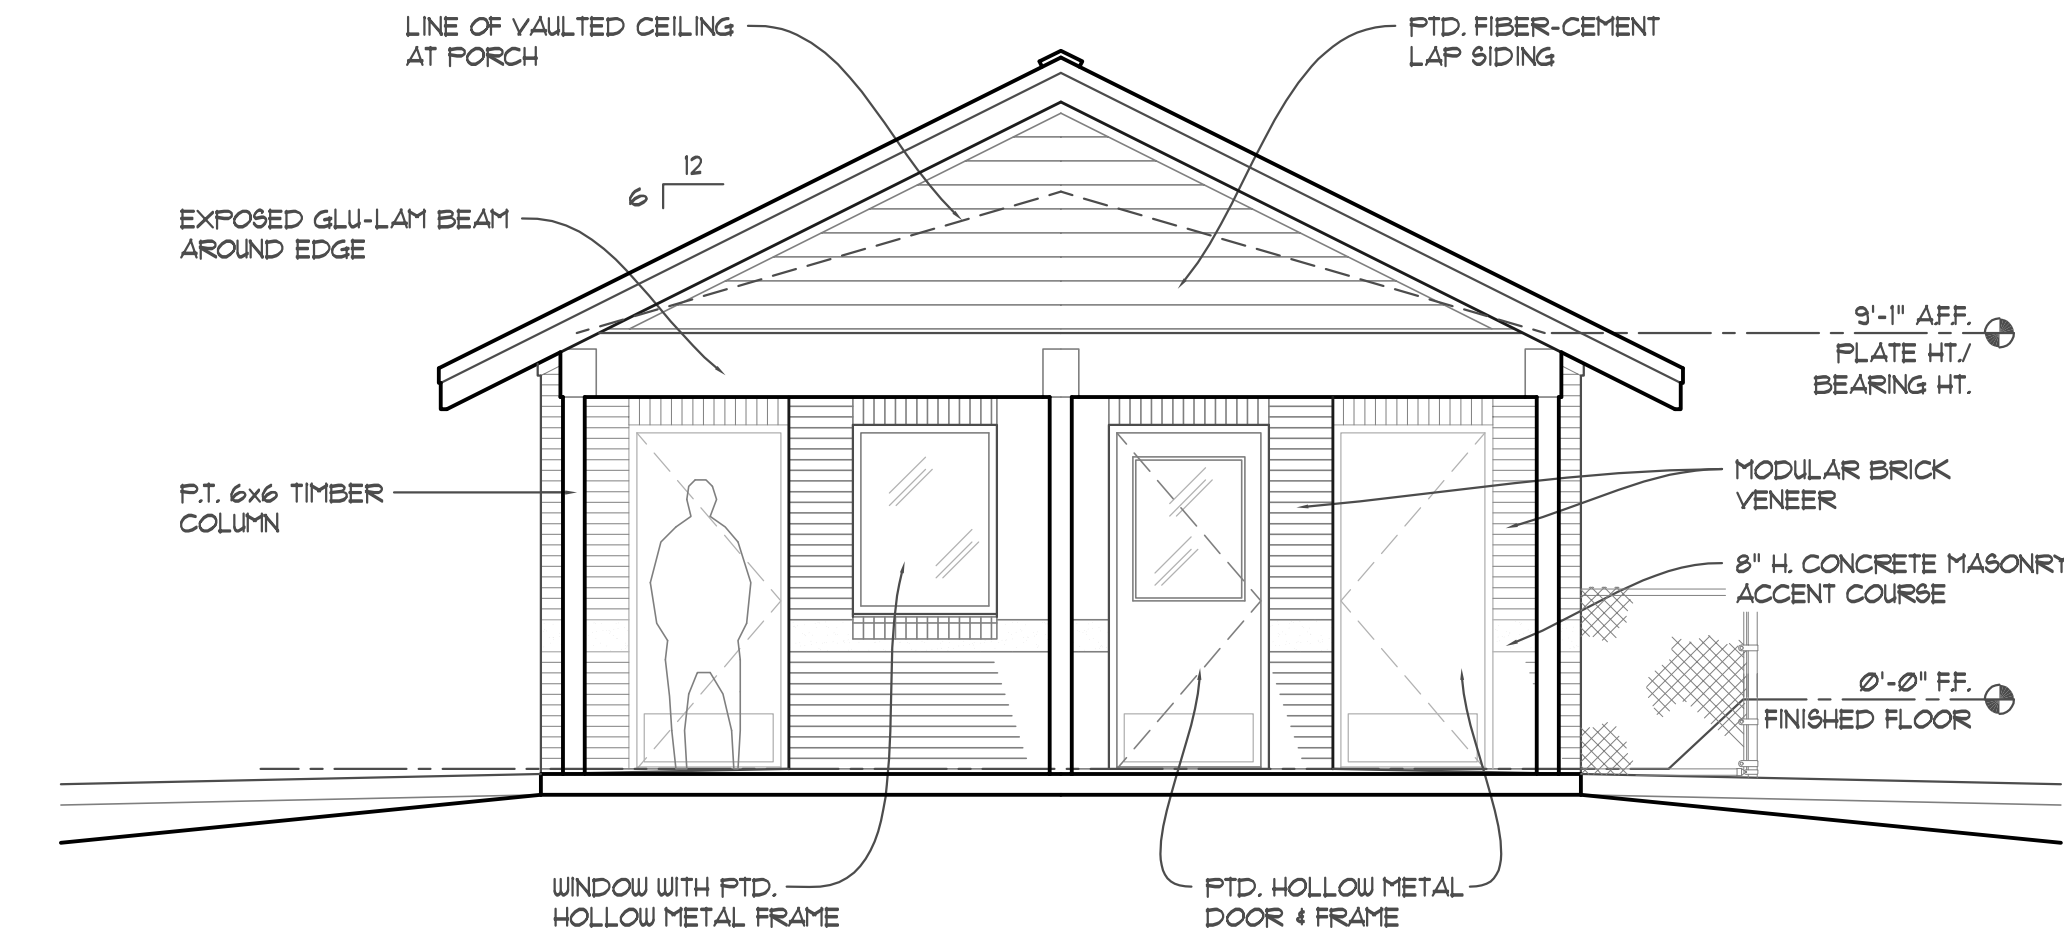

A4 SOUTH ELEVATION
 1/4" = 1'-0"

THIS DRAWING IS AN INSTRUMENT OF SERVICE. IT IS AND SHALL REMAIN THE PROPERTY OF THE ARCHITECT AND SHALL NOT BE REPRODUCED, PUBLISHED, OR USED IN ANY MANNER WITHOUT THE PERMISSION OF THE ARCHITECT.

PAVILION BUILDING AT THE NATCHITOCHE TENNIS COMPLEX // NATCHITOCHE, LA
 CITY OF NATCHITOCHE BID No. 0606
 CITY OF NATCHITOCHE, LOUISIANA
 700 SECOND STREET // NATCHITOCHE, LA 71457
 THE HON. LEE POSEY, MAYOR

PROJECT	FOR
PROJ. NO.	17002
TITLE	EXTERIOR ELEVATIONS
SHEET DATE	JANUARY 30, 2018
A-201	